


DWG # 109 HMBD

M375 SERIES

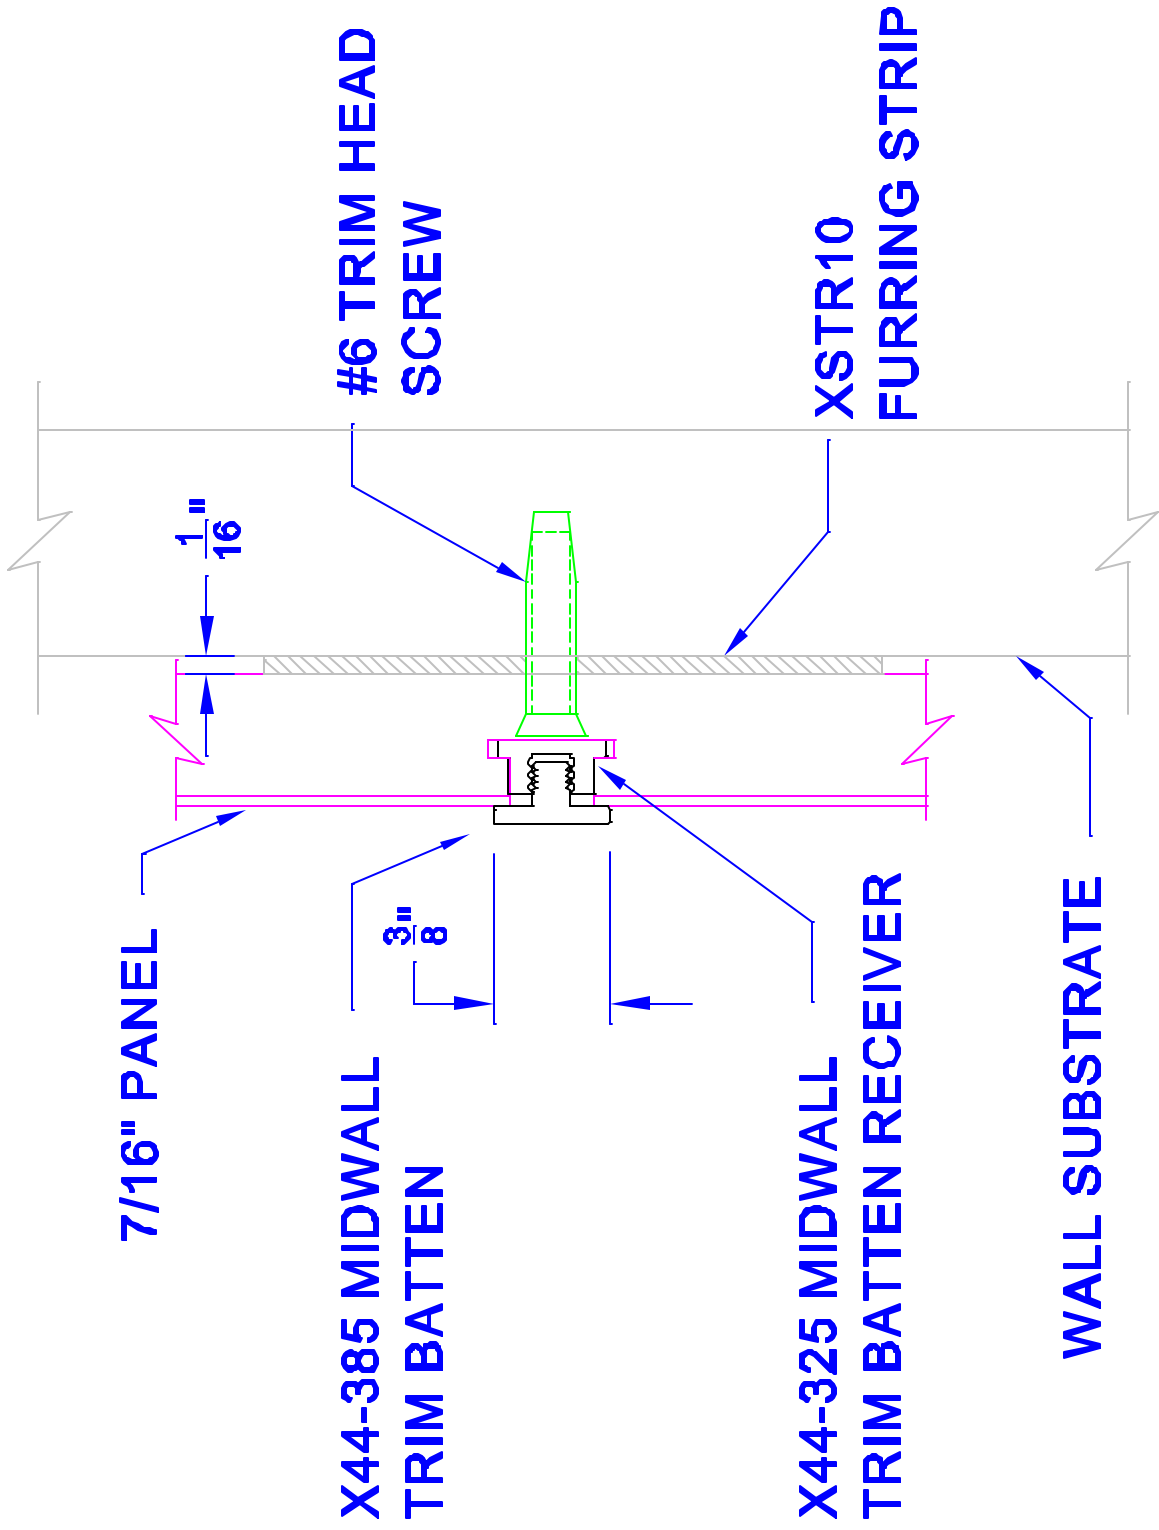

HORIZONTAL MIDWALL - 3/8" TRIM BATTEN

G