


DWG # 110 VMBD

M375 SERIES

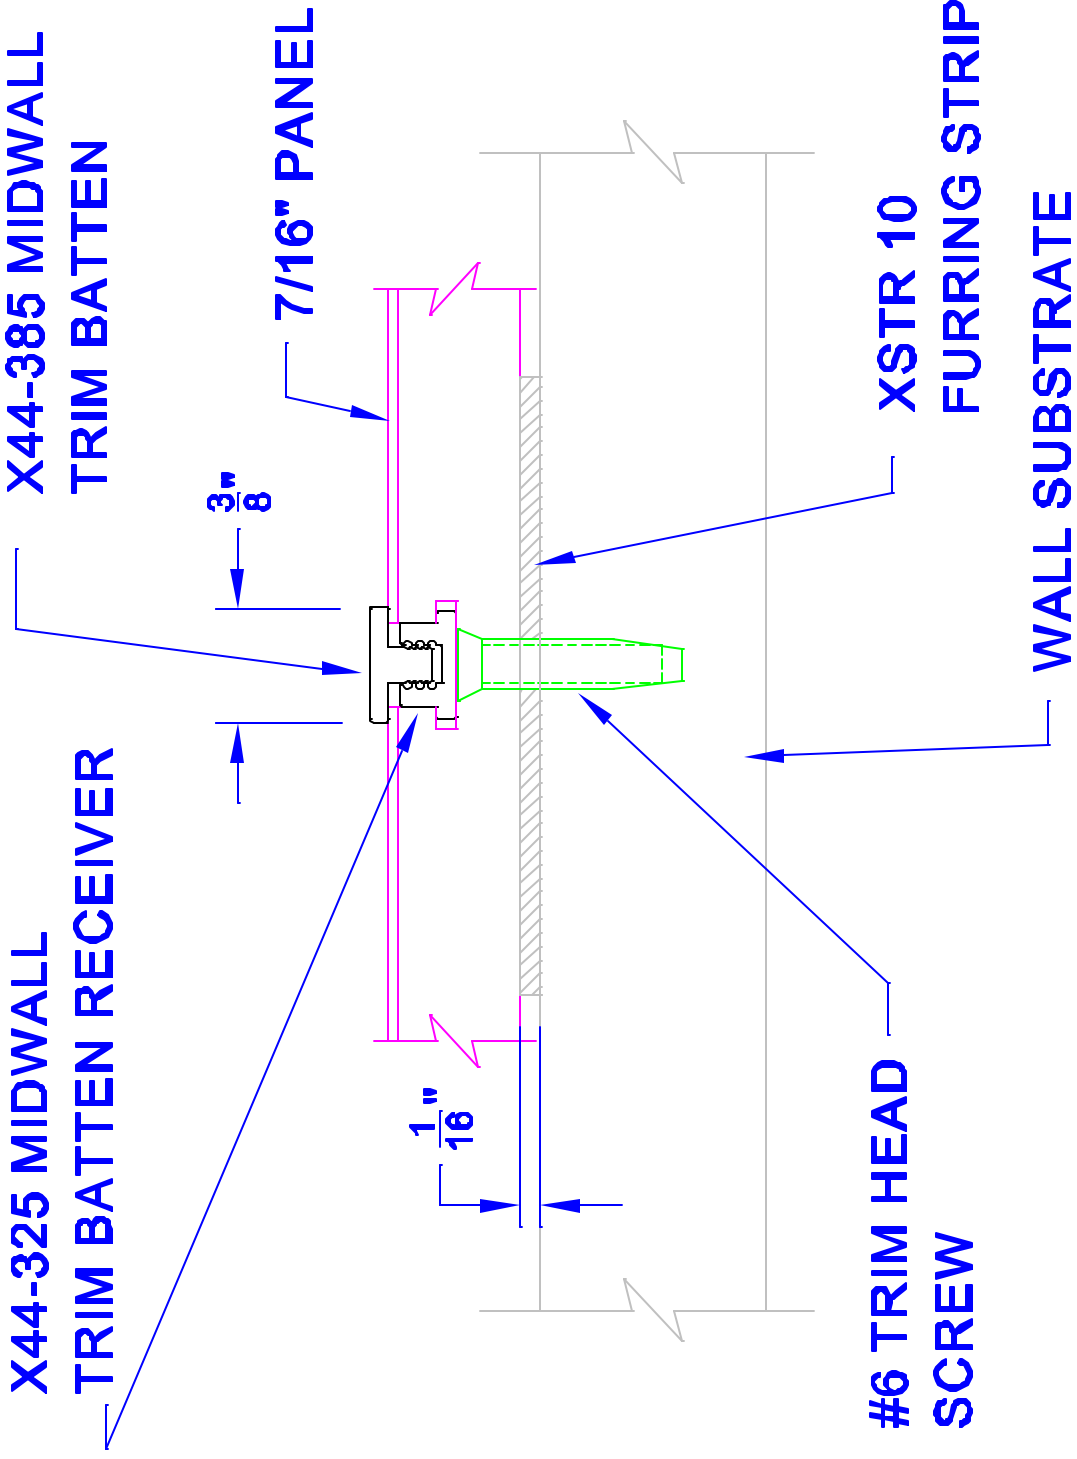

VERTICAL MIDWALL - 3/8" TRIM BATTEN

H