


DWG # 210 VMBD

M500 SERIES

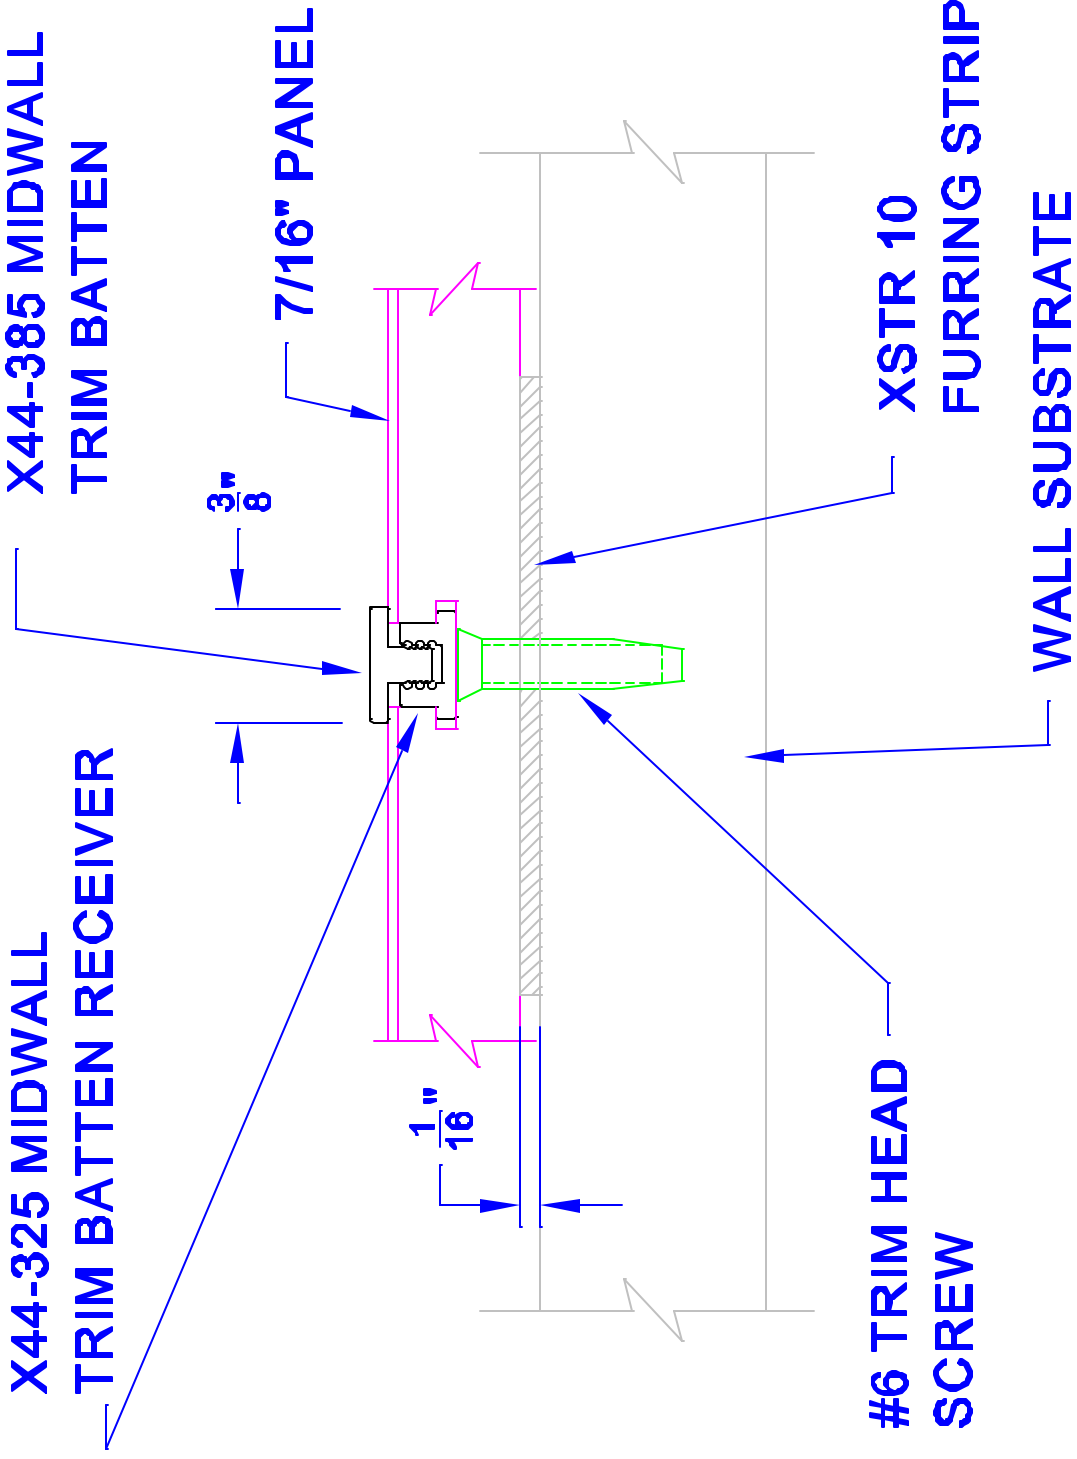

VERTICAL MIDWALL - 3/8" TRIM BATTEN

H